



Proposed Road widening near new Ro-Ro Yard

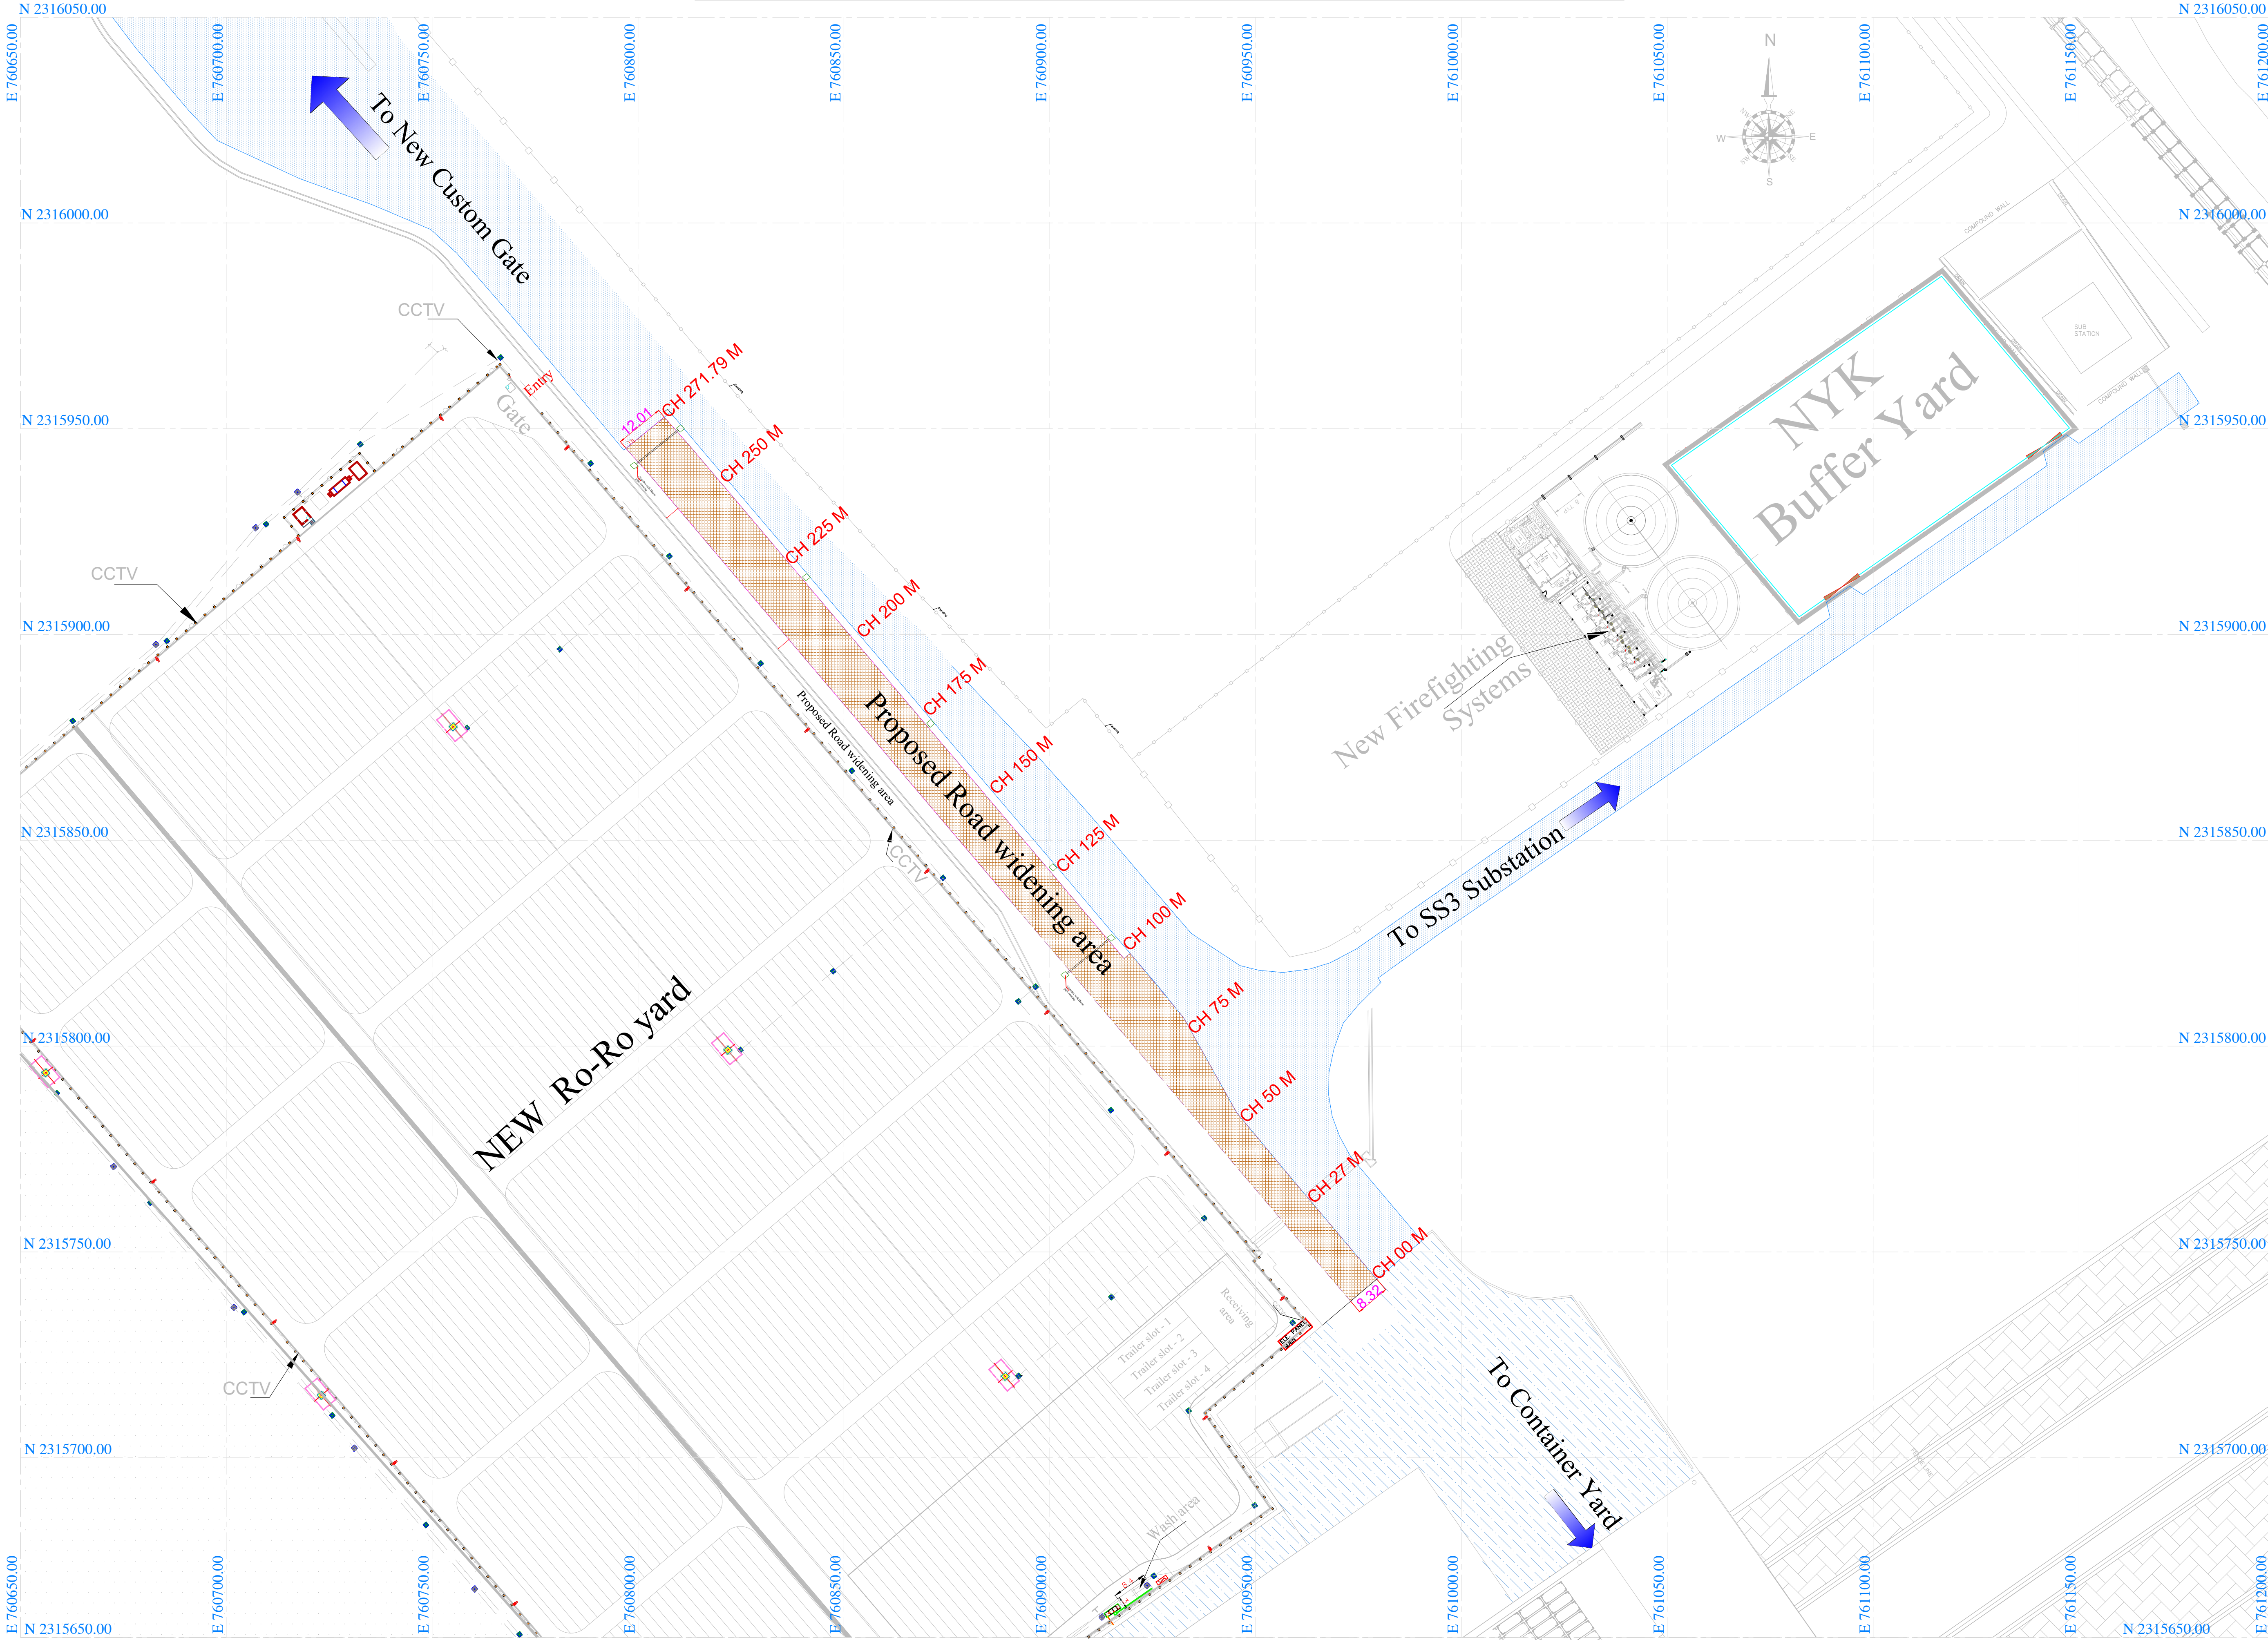

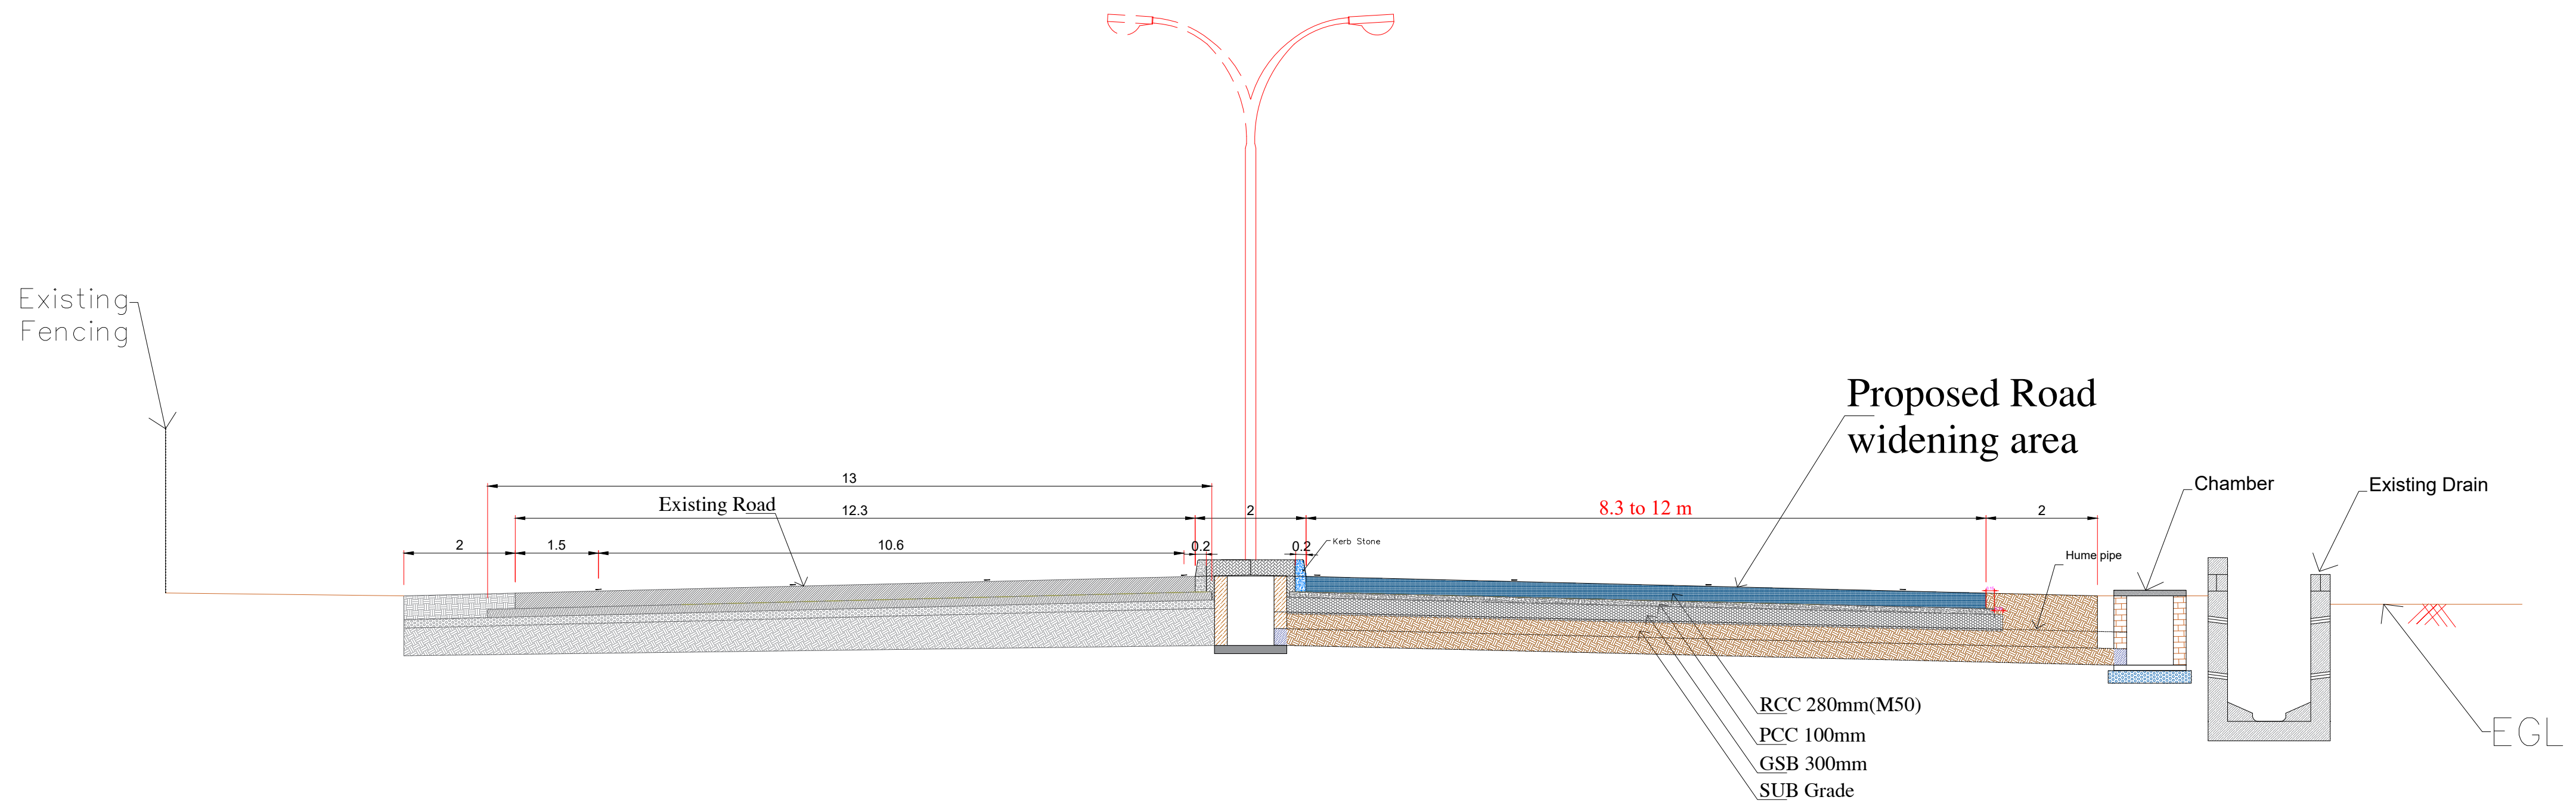

TYPICAL CROSS SECTION FOR INTERNAL ACCESS ROAD WIDENING