



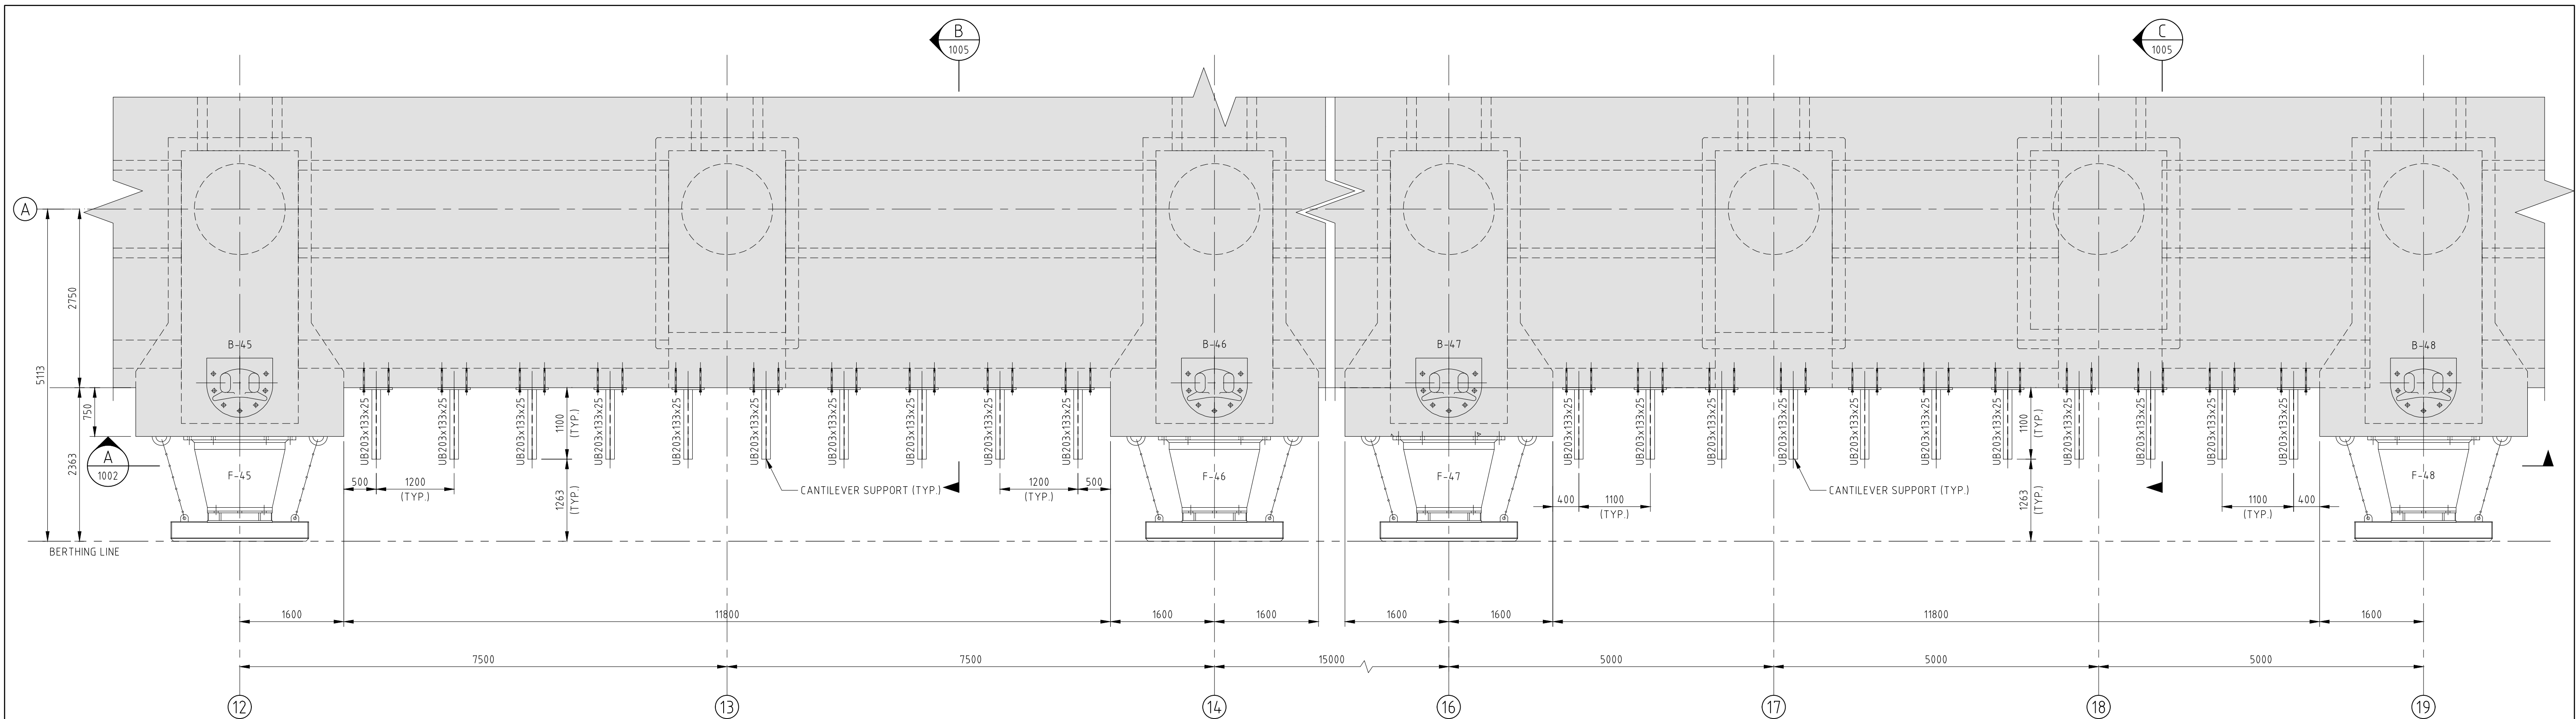

PLAN
1:50

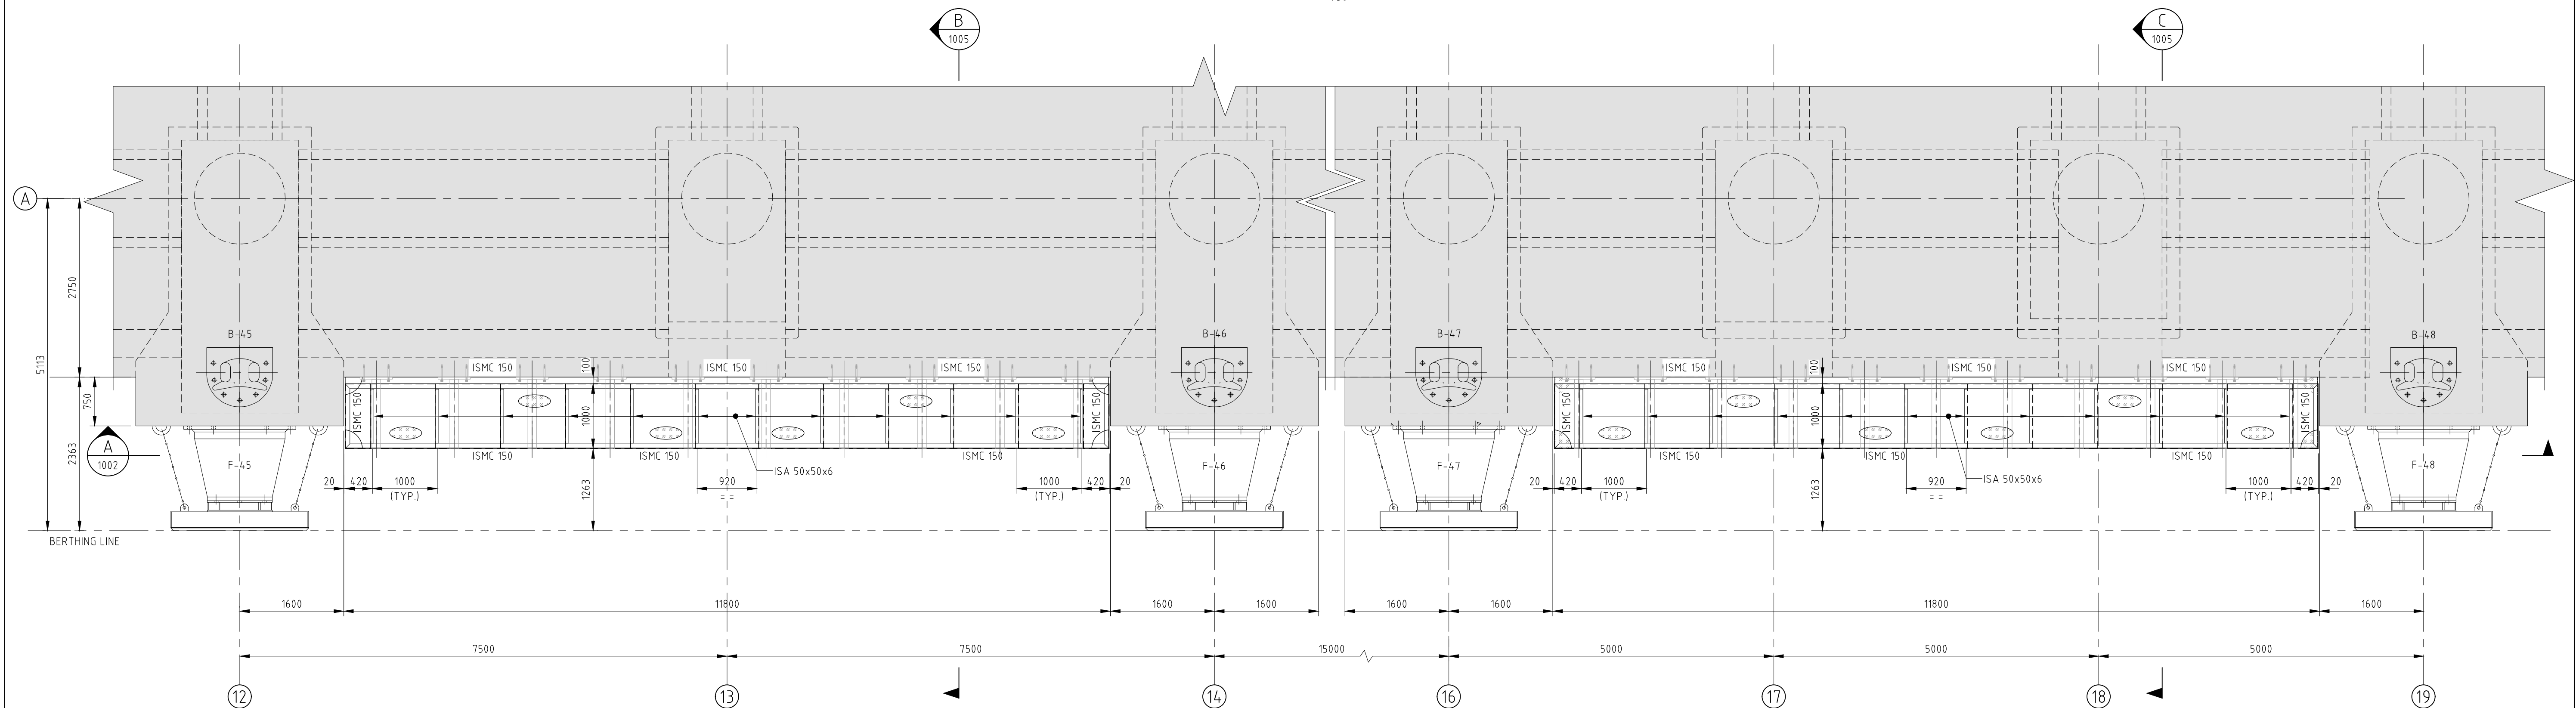

PLAN
1:50

- NOTES:
- ALL DIMENSIONS ARE IN MILLIMETERS.
 - FOR OTHER NOTES REFER DRAWING NO: 313102-00034-IN-MA-DAL-1005.
 - DIMENSIONS SHOWN ARE BASED ON THE AS-BUILT DRAWINGS. MINOR DIMENSIONAL CHANGES, IF REQUIRED TO SUIT SITE CONDITIONS, SHALL BE MADE ACCORDINGLY BY THE APMT PROJECT TEAM.

REV	DATE	REVISION DESCRIPTION	DRAWN	DRAFT CHK	DESIGNED	ENG CHK	APPROVED	CUSTOMER	REF DRAWING No	REFERENCE DRAWING TITLE
B	09-JULY-26	ISSUED FOR CONSTRUCTION	RVI	MAM	MAM	YNR	JSH			
A	30-JUN-26	ISSUED FOR REVIEW	RVI	MAM	MAM	YNR	JSH			

A1 SHEET SCALE	ENGINEERING AND PERMIT STAMPS (As Required)	CUSTOMER
Copyright © Worley Services Pty Ltd ABN 61 001 279 812		
WORLEY PROJECT No.		 GANGWAY LANDING-APMT GANGWAY LANDING SUPPORTING STRUCTURE FENDER 45 TO 46 & 47 TO 48 PLAN
313102-00034		*This drawing is prepared solely for the use of the contractual customer of Worley and Worley assumes no liability to any other party for any representations contained in this drawing.

DRG No	313102-00034-IN-MA-DAL-1001	REV	B
--------	-----------------------------	-----	---