



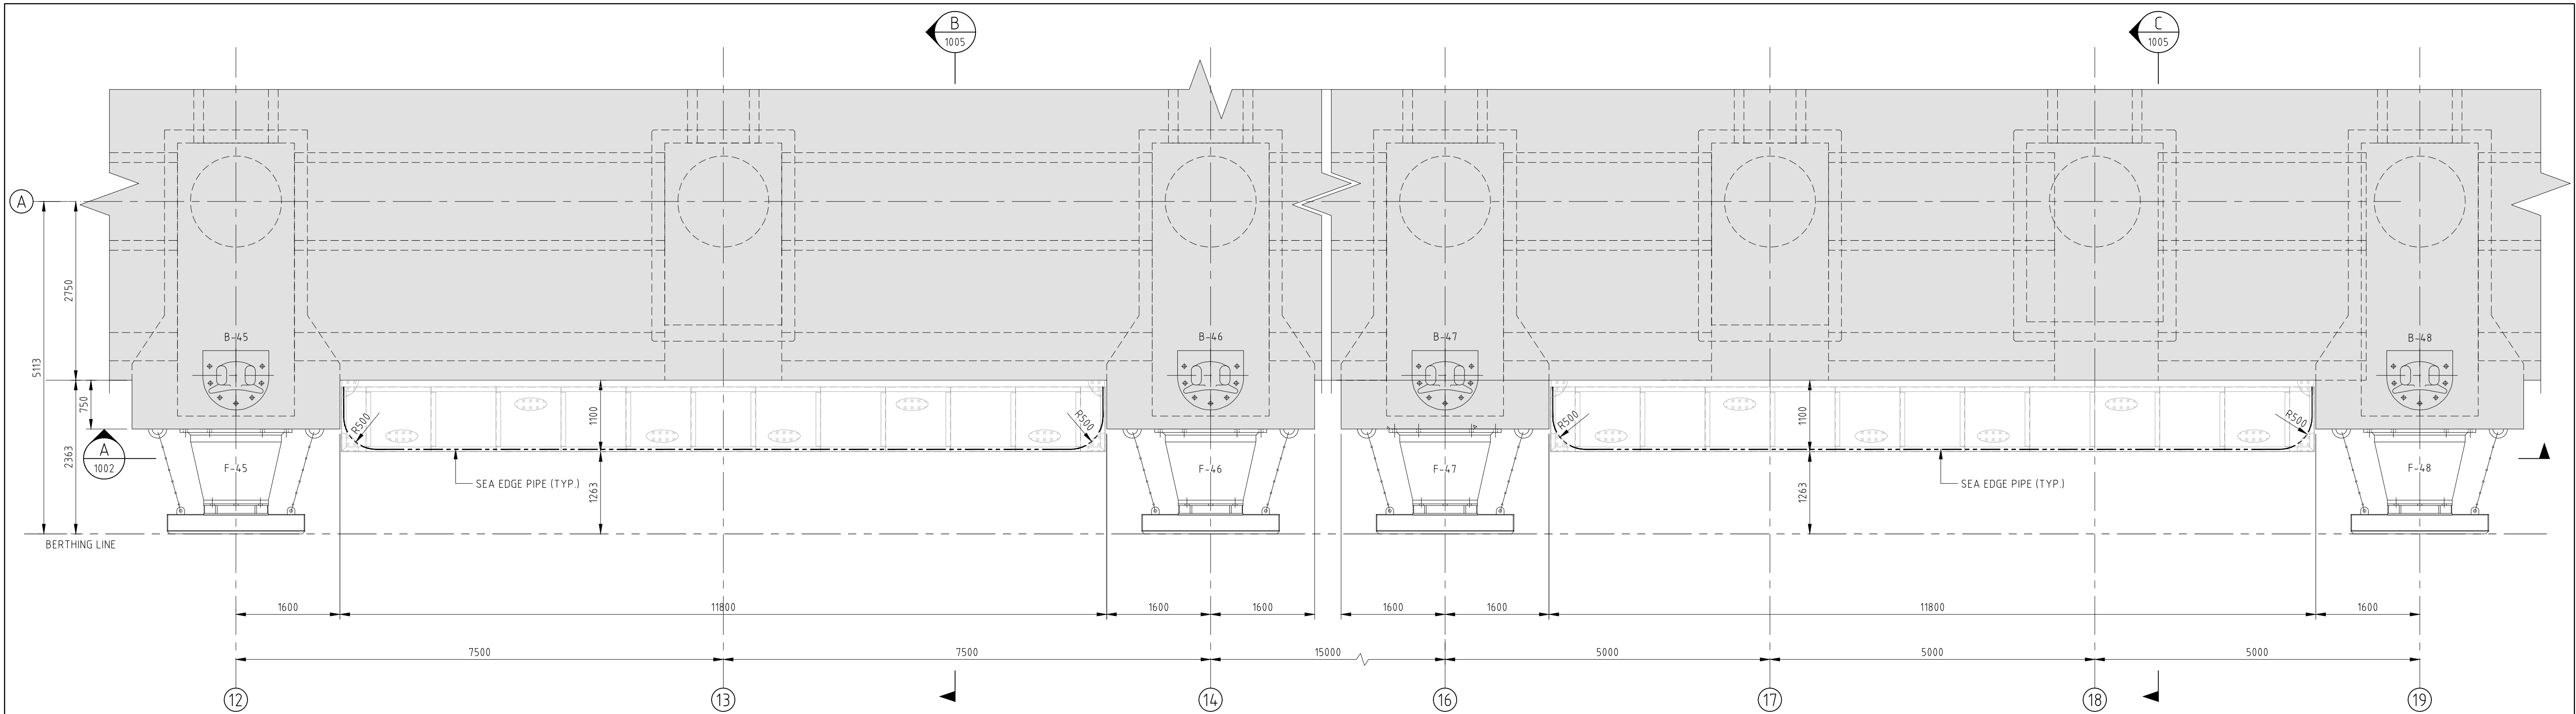

PLAN
1:50

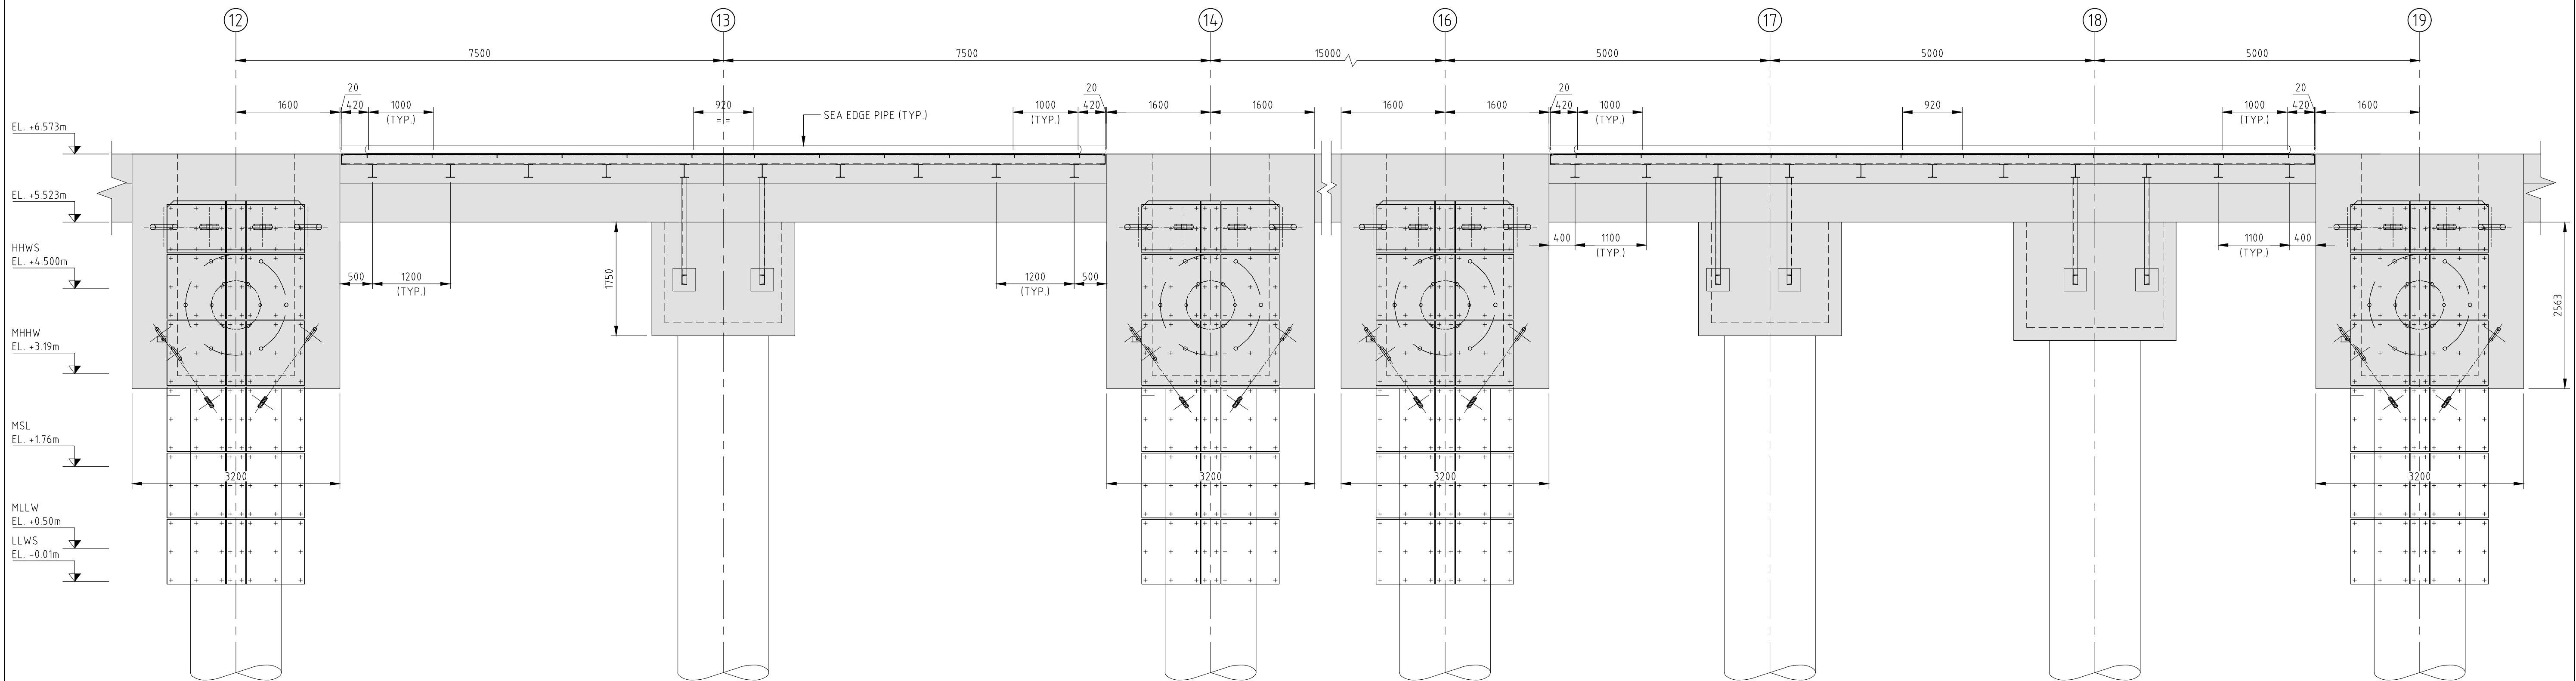

VIEW
1:50

- NOTES:
- ALL DIMENSIONS ARE IN MILLIMETERS.
 - FOR OTHER NOTES REFER DRAWING NO: 313102-00034-IN-MA-DAL-1006.
 - DIMENSIONS SHOWN ARE BASED ON THE AS-BUILT DRAWINGS. MINOR DIMENSIONAL CHANGES, IF REQUIRED TO SUIT SITE CONDITIONS, SHALL BE MADE ACCORDINGLY BY THE APMT PROJECT TEAM.

A1 SHEET SCALE										ENGINEERING AND PERMIT STAMPS (As Required)		CUSTOMER	
Copyright © Worley Services Pty Ltd ABN 61 001 279 812 Worley PROJECT No. 313102-00034										APM TERMINALS Lifting Global Trade		 GANGWAY LANDING-APMT GANGWAY LANDING SUPPORTING STRUCTURE FENDER 45 TO 46 & 47 TO 48 PLAN AND SECTIONS This drawing is prepared solely for the use of the contractual customer of Worley and Worley assumes no liability to any other party for any representations contained in this drawing.	
B	09-JULY-26	ISSUED FOR CONSTRUCTION	RVI	MAM	MAM	YNR	JSH						
A	30-JUN-26	ISSUED FOR REVIEW	RVI	MAM	MAM	YNR	JSH						
REV	DATE	REVISION DESCRIPTION	DRAWN	DRAFT CHK	DESIGNED	ENG CHK	APPROVED	CUSTOMER	REF DRAWING No	REFERENCE DRAWING TITLE		DRG No	REV
												313102-00034-IN-MA-DAL-1002	B