



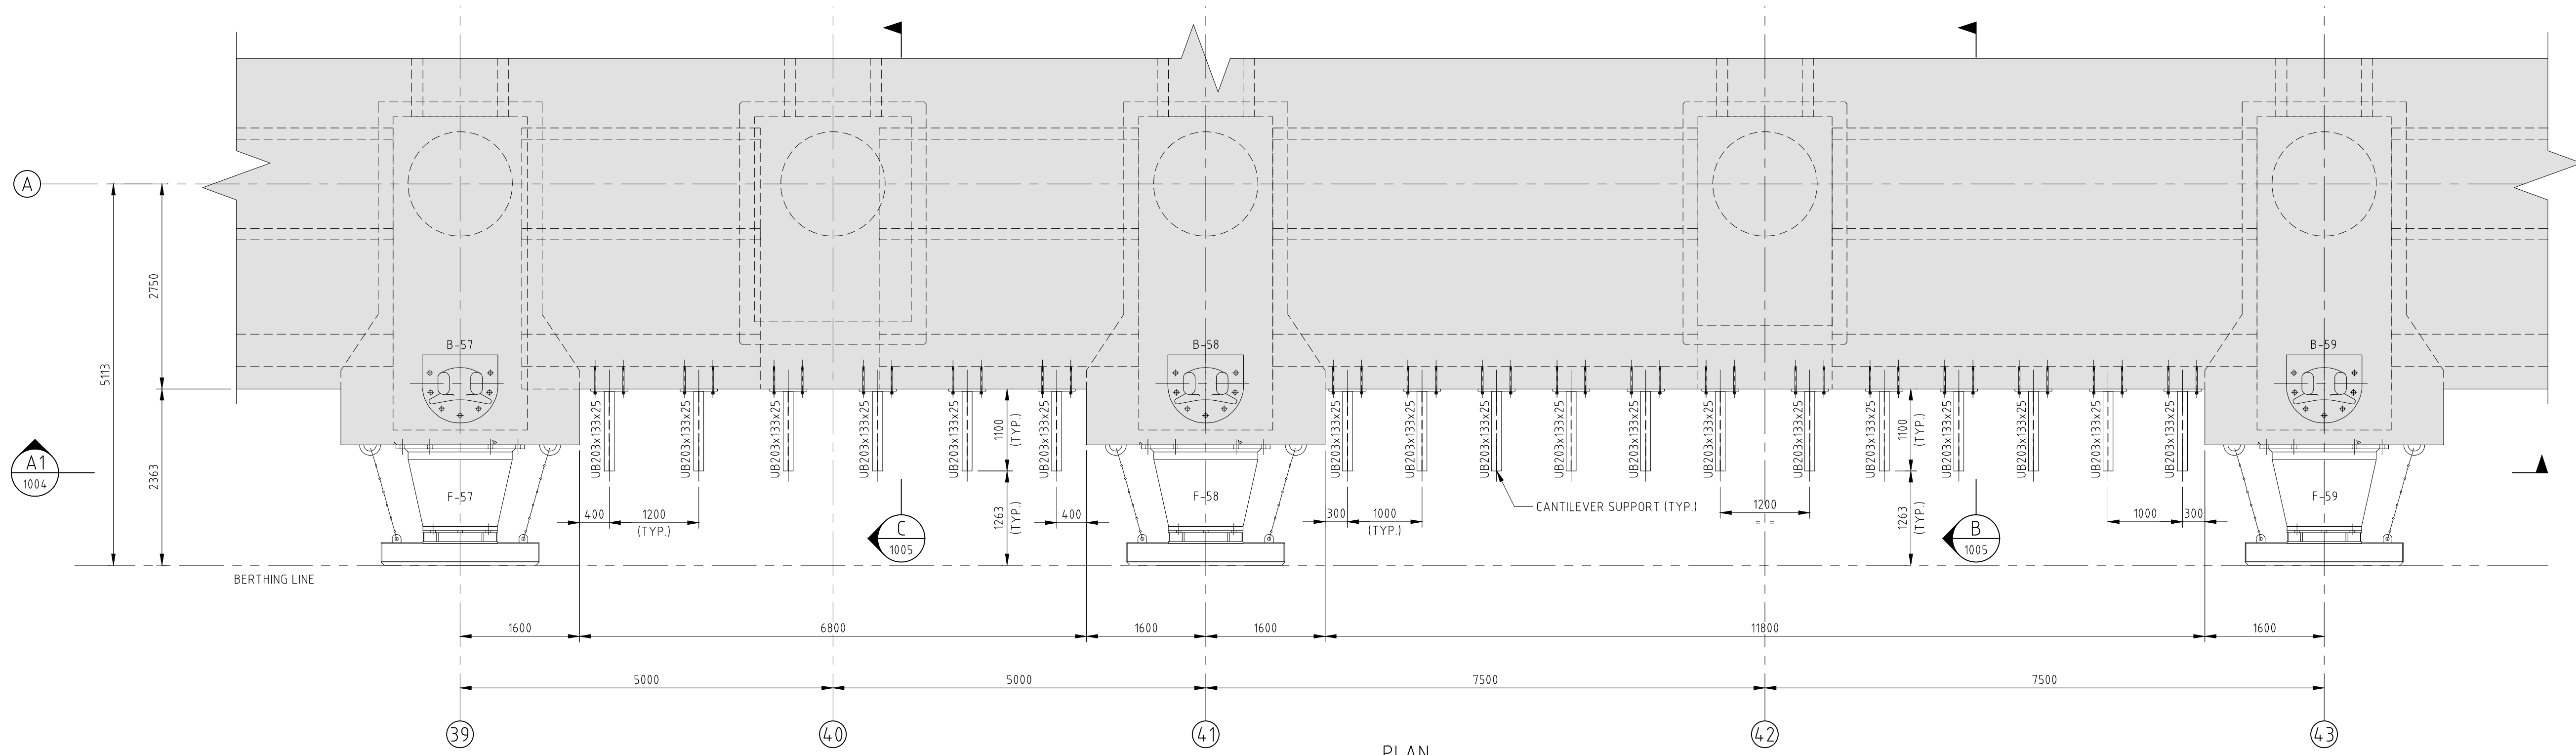

PLAN
1:50

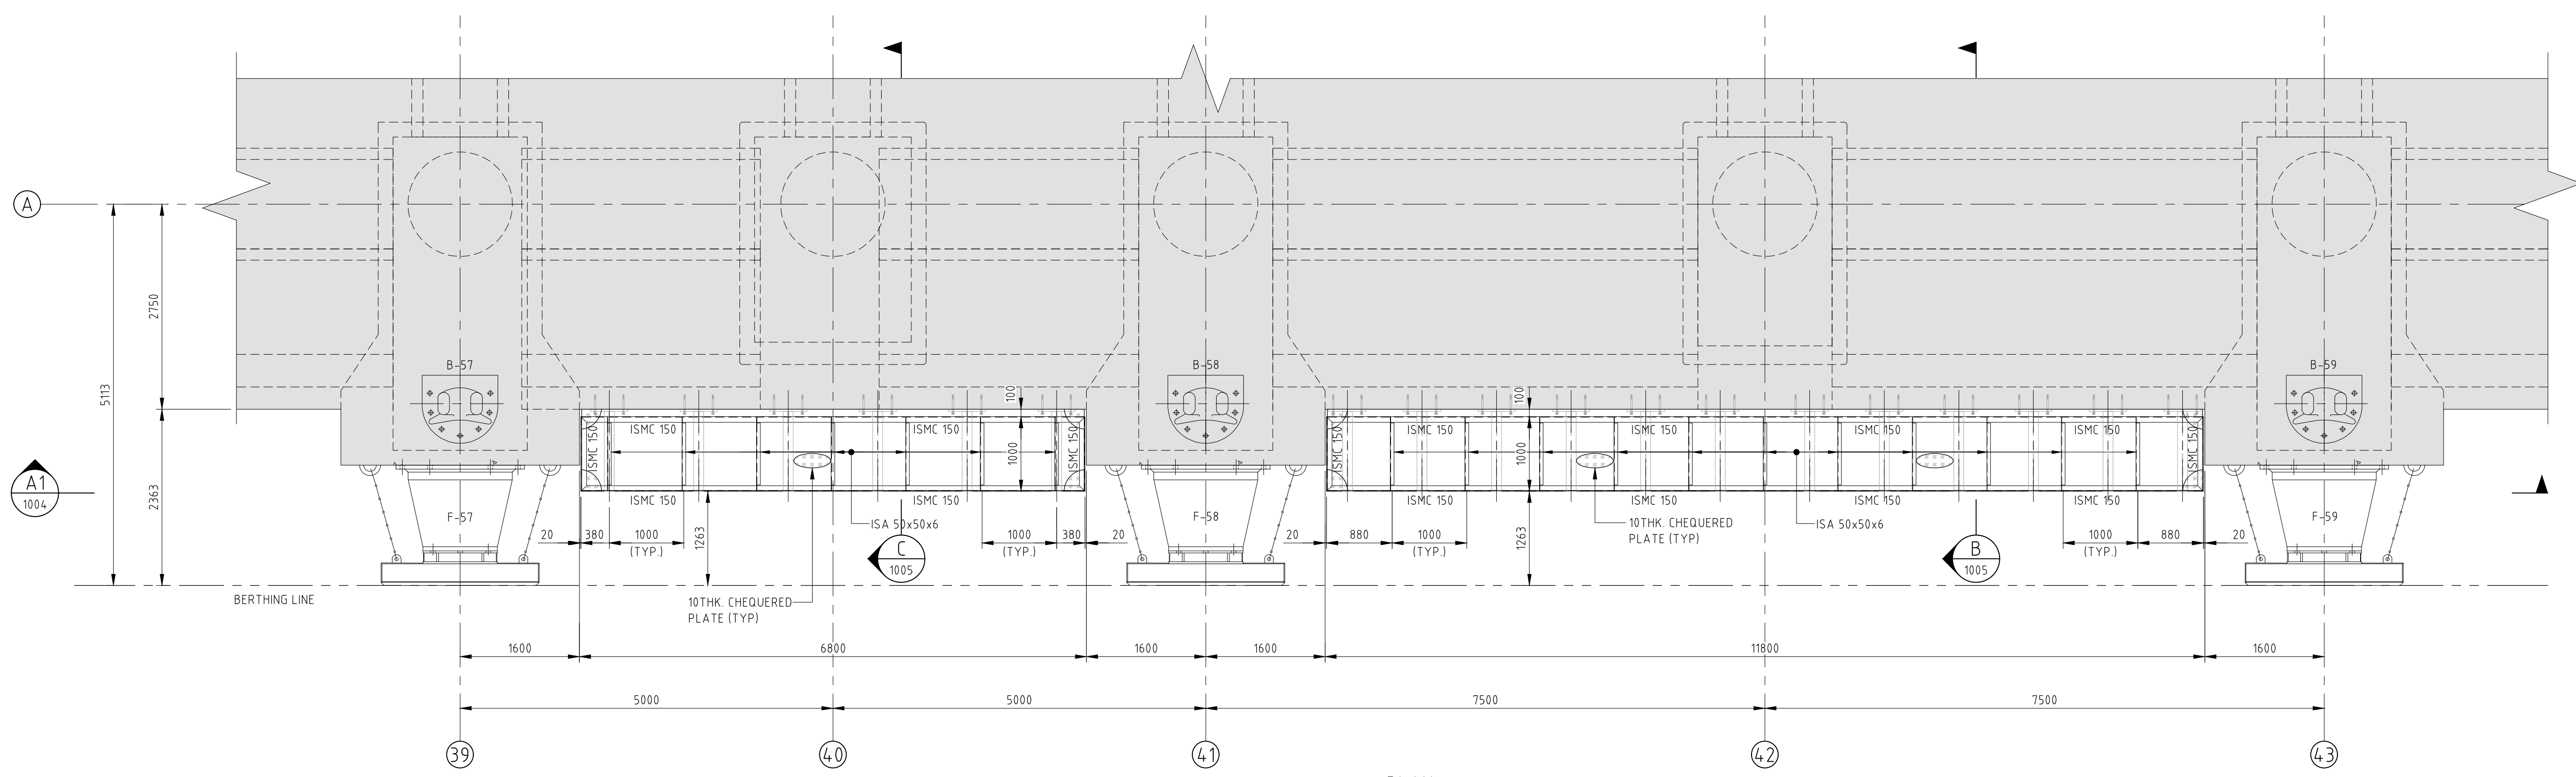

PLAN
1:50

- NOTES:
- ALL DIMENSIONS ARE IN MILLIMETERS.
 - FOR OTHER NOTES REFER DRAWING NO: 313102-00034-IN-MA-DAL-1006.
 - DIMENSIONS SHOWN ARE BASED ON THE AS-BUILT DRAWINGS. MINOR DIMENSIONAL CHANGES, IF REQUIRED TO SUIT SITE CONDITIONS, SHALL BE MADE ACCORDINGLY BY THE APMT PROJECT TEAM.

--	--	