



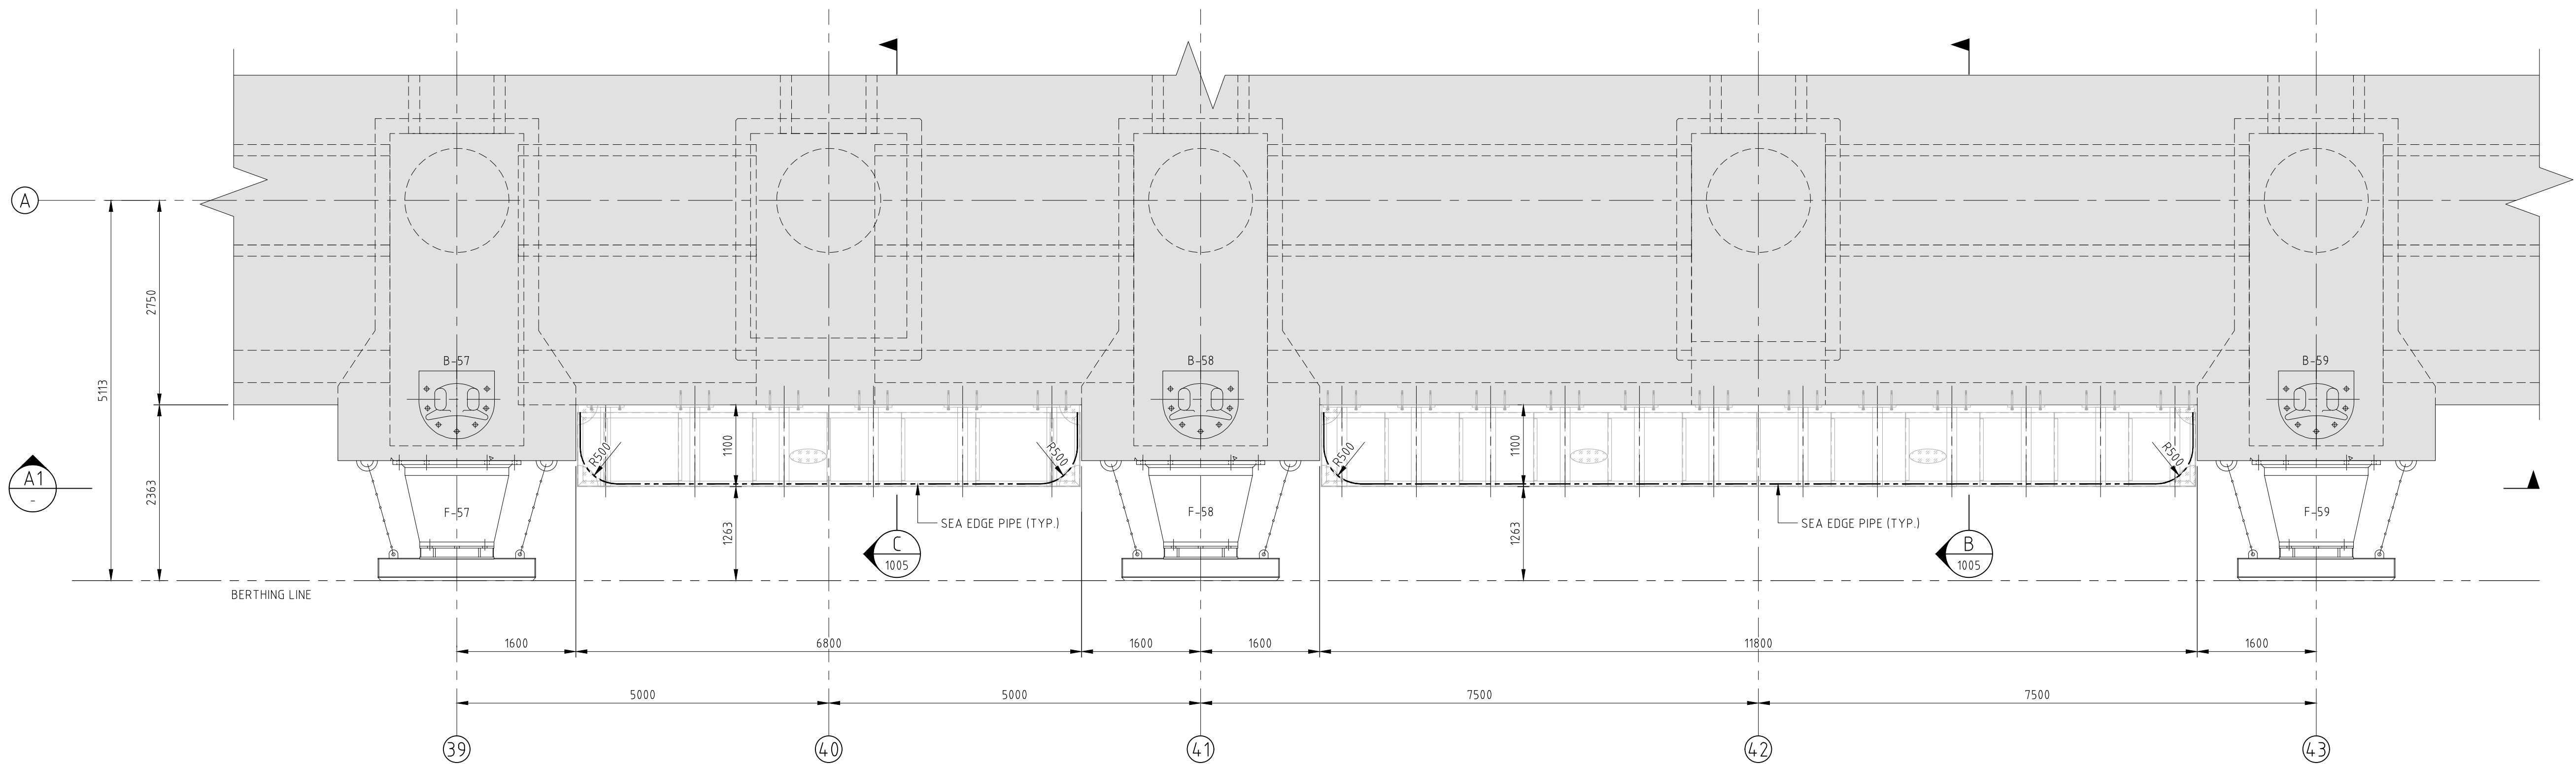

PLAN
1:50

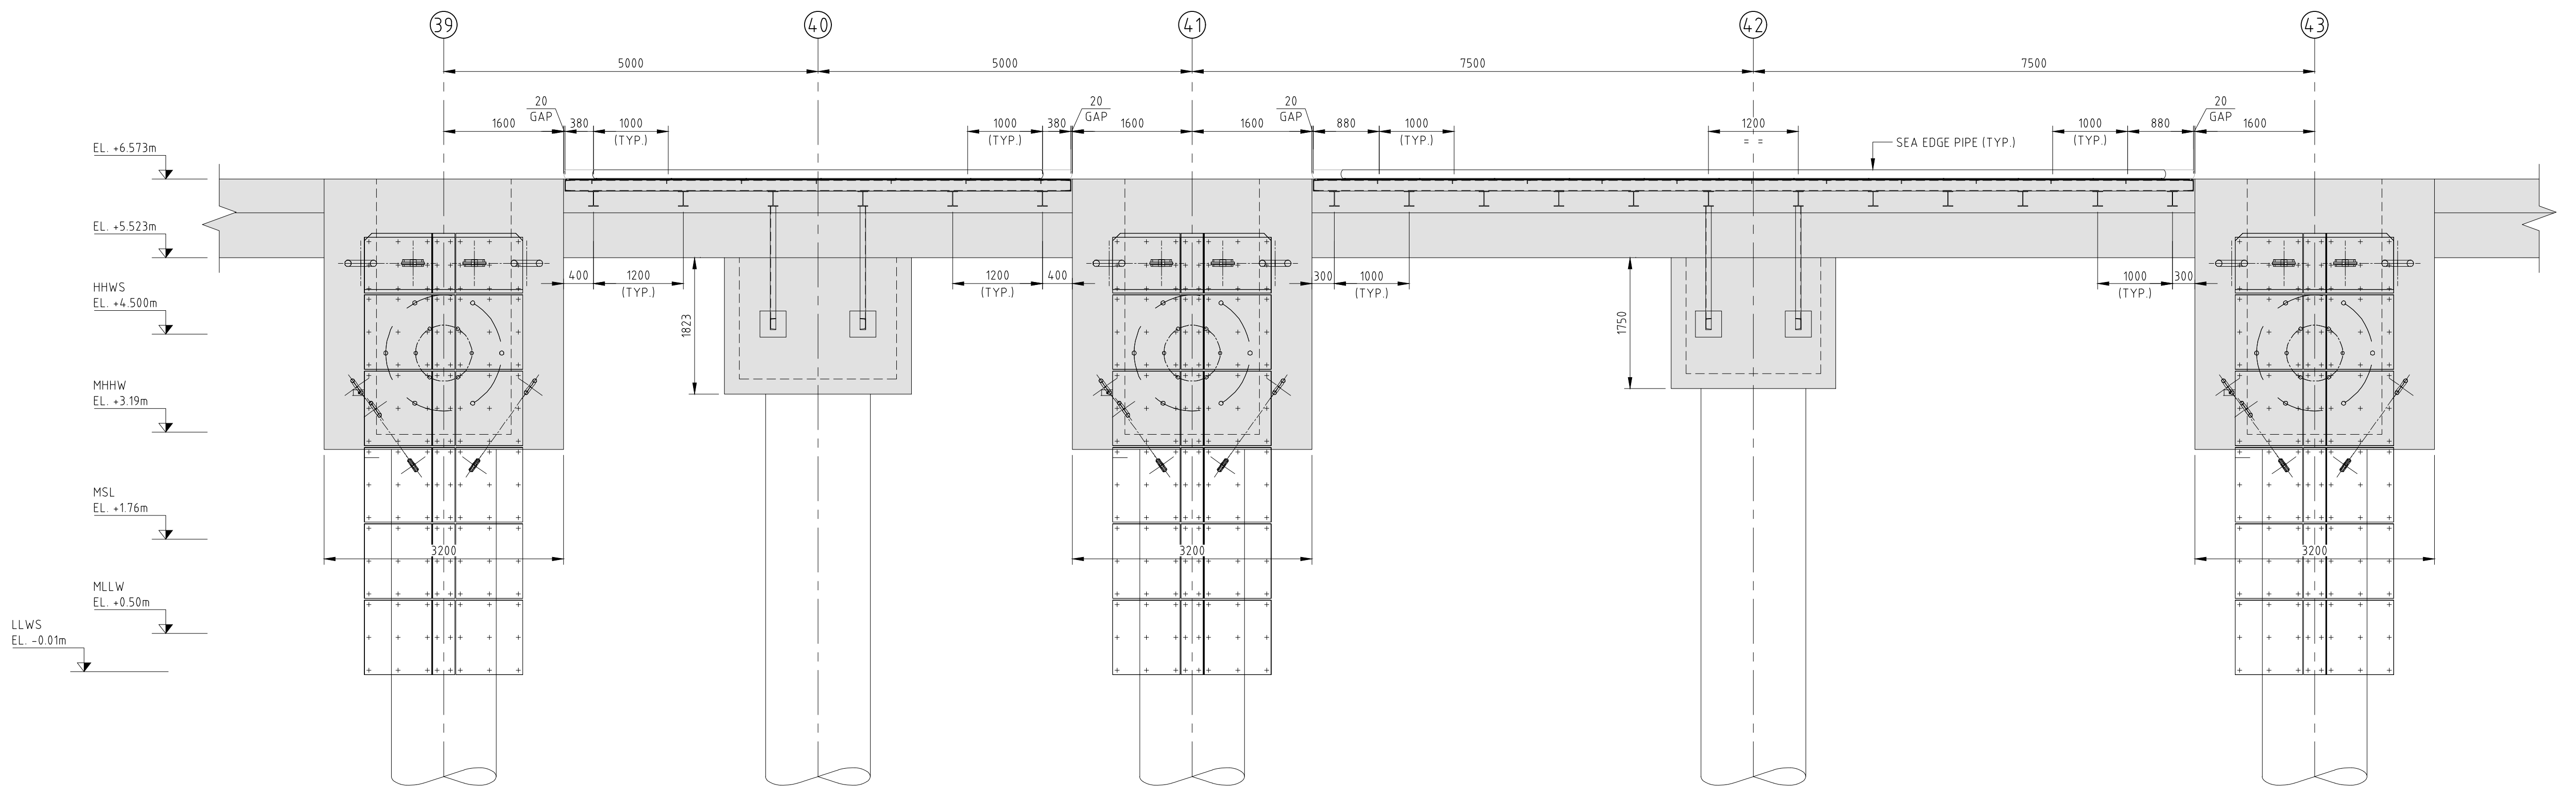

VIEW
1:50

- NOTES:
- ALL DIMENSIONS ARE IN MILLIMETERS.
 - FOR OTHER NOTES REFER DRAWING NO: 313102-00034-IN-MA-DAL-1006.
 - DIMENSIONS SHOWN ARE BASED ON THE AS-BUILT DRAWINGS. MINOR DIMENSIONAL CHANGES, IF REQUIRED TO SUIT SITE CONDITIONS, SHALL BE MADE ACCORDINGLY BY THE APMT PROJECT TEAM.

REV	DATE	REVISION DESCRIPTION	DRAWN	DRAFT CHK	DESIGNED	ENG CHK	APPROVED	CUSTOMER	REF DRAWING No	REFERENCE DRAWING TITLE	A1 SHEET SCALE	ENGINEERING AND PERMIT STAMPS (As Required)	CUSTOMER	DRG No	REV
B	09-JULY-26	ISSUED FOR CONSTRUCTION	RVI	MAM	MAM	YNR	JSH				Copyright © Worley Services Pty Ltd ABN 61 001 279 812				
A	30-JUN-26	ISSUED FOR REVIEW	RVI	MAM	MAM	YNR	JSH				Worley PROJECT No.		This drawing is prepared solely for the use of the contractual customer of Worley and Worley assumes no liability to any other party for any representations contained in this drawing.	313102-00034-IN-MA-DAL-1004	B