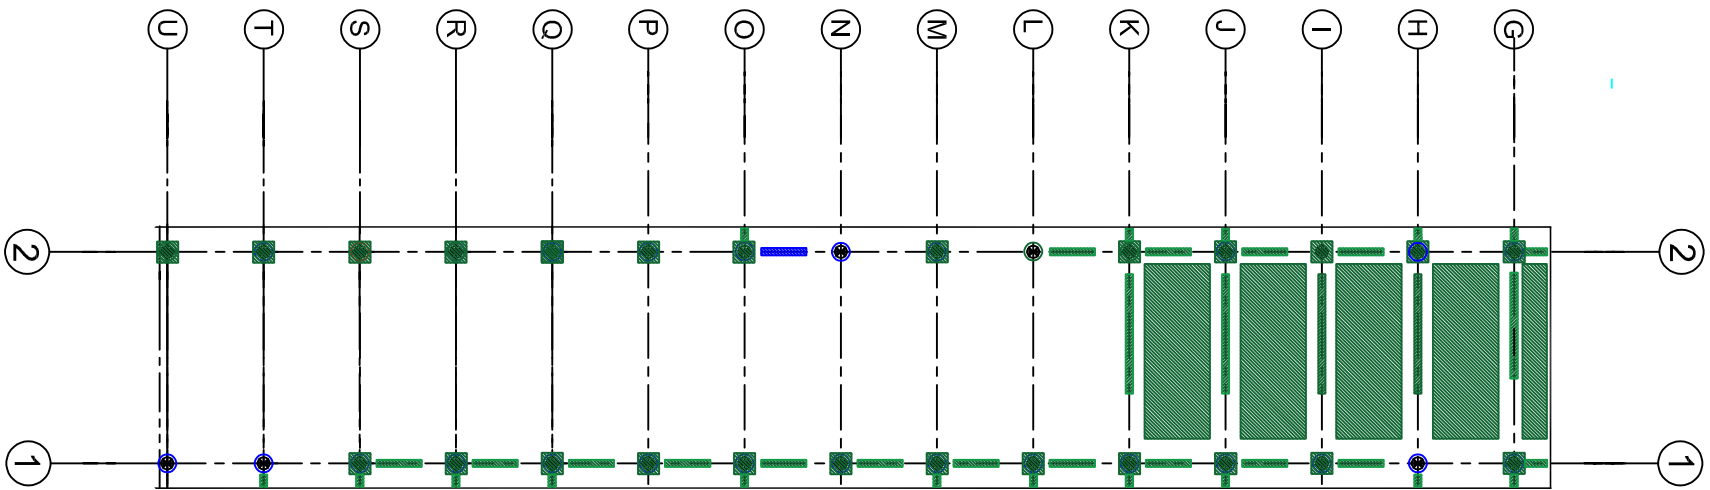
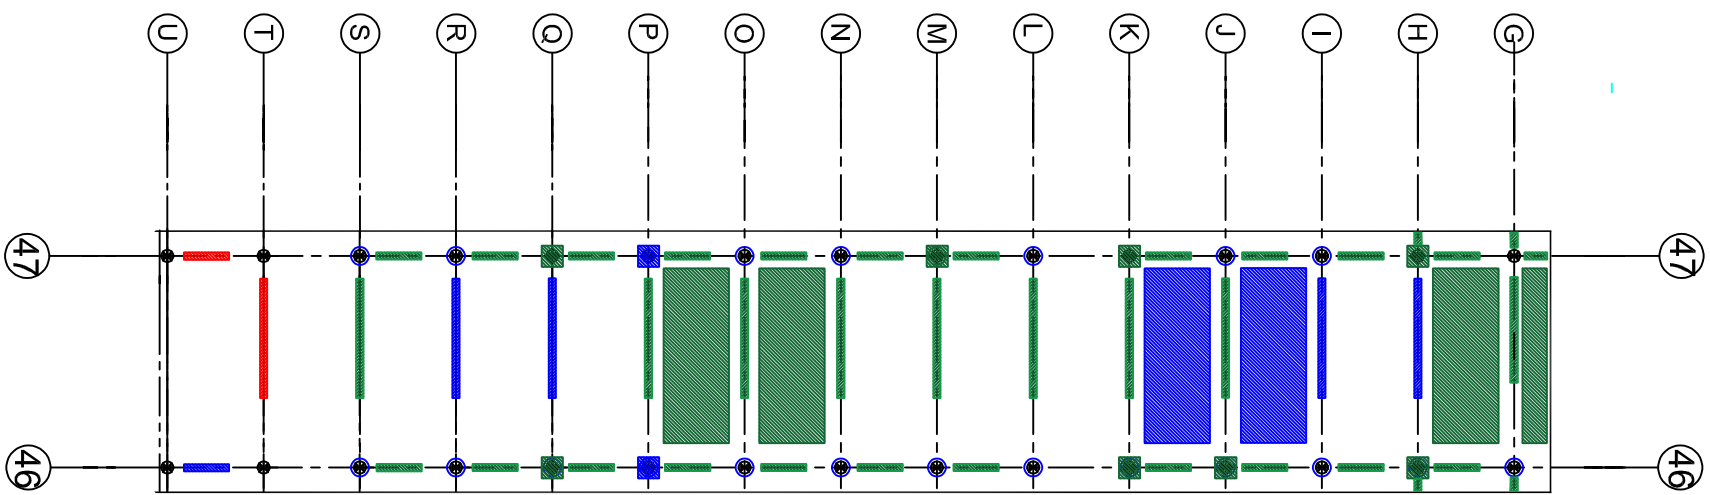


NOTE : NOT TO SCALE

 IRCLASS SYSTEMS AND SOLUTIONS PRIVATE LIMITED (Promoted by Indian Register of Shipping)			
PROJECT	GUJARAT PIPAVAV PORT LIMITED		
LOCATION	APPROACH 1 & 2		
DRAWN BY	ISP	REVIEWED BY	SBG
DRAWING NAME	DISTRESS LOCATION DRAWING		