


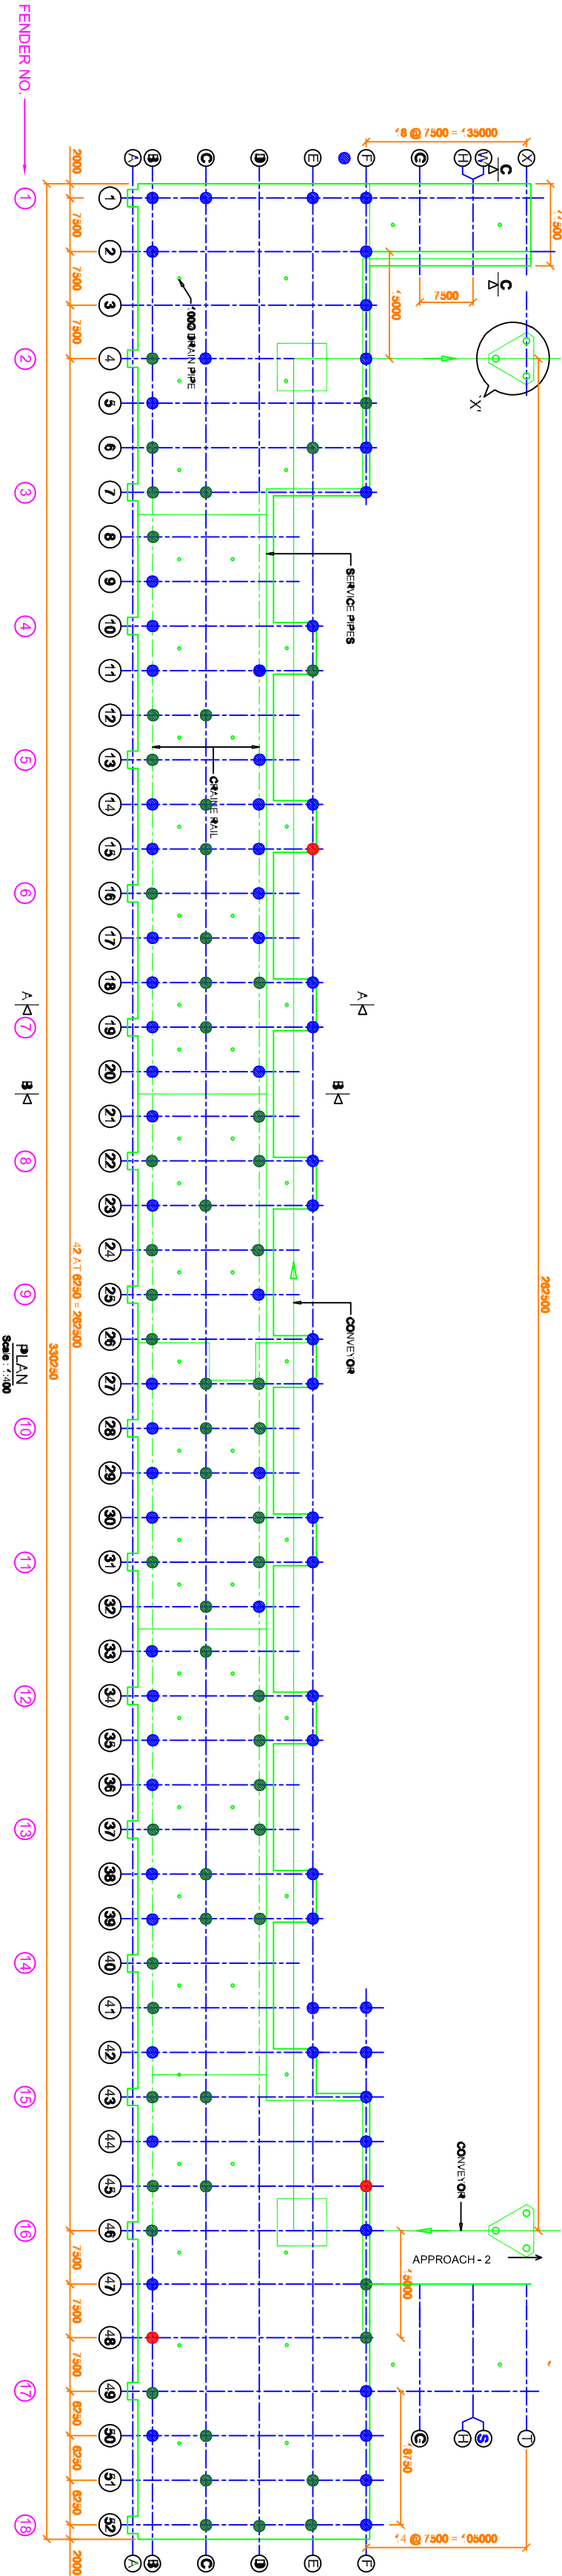

- SEVERE DAMAGE
- MODERATE DAMAGE
- MINOR DAMAGE

NOTE : NOT TO SCALE

IRCLASS SYSTEMS AND SOLUTIONS PRIVATE LIMITED (Promoted by Indian Register of Shipping)			
PROJECT	GUJARAT PIPAVAV PORT LIMITED		
LOCATION	JETTY 1 - PILE		
DRAWN BY	ISP	REVIEWED BY	SBG
DRAWING NAME	DISTRESS LOCATION DRAWING		