


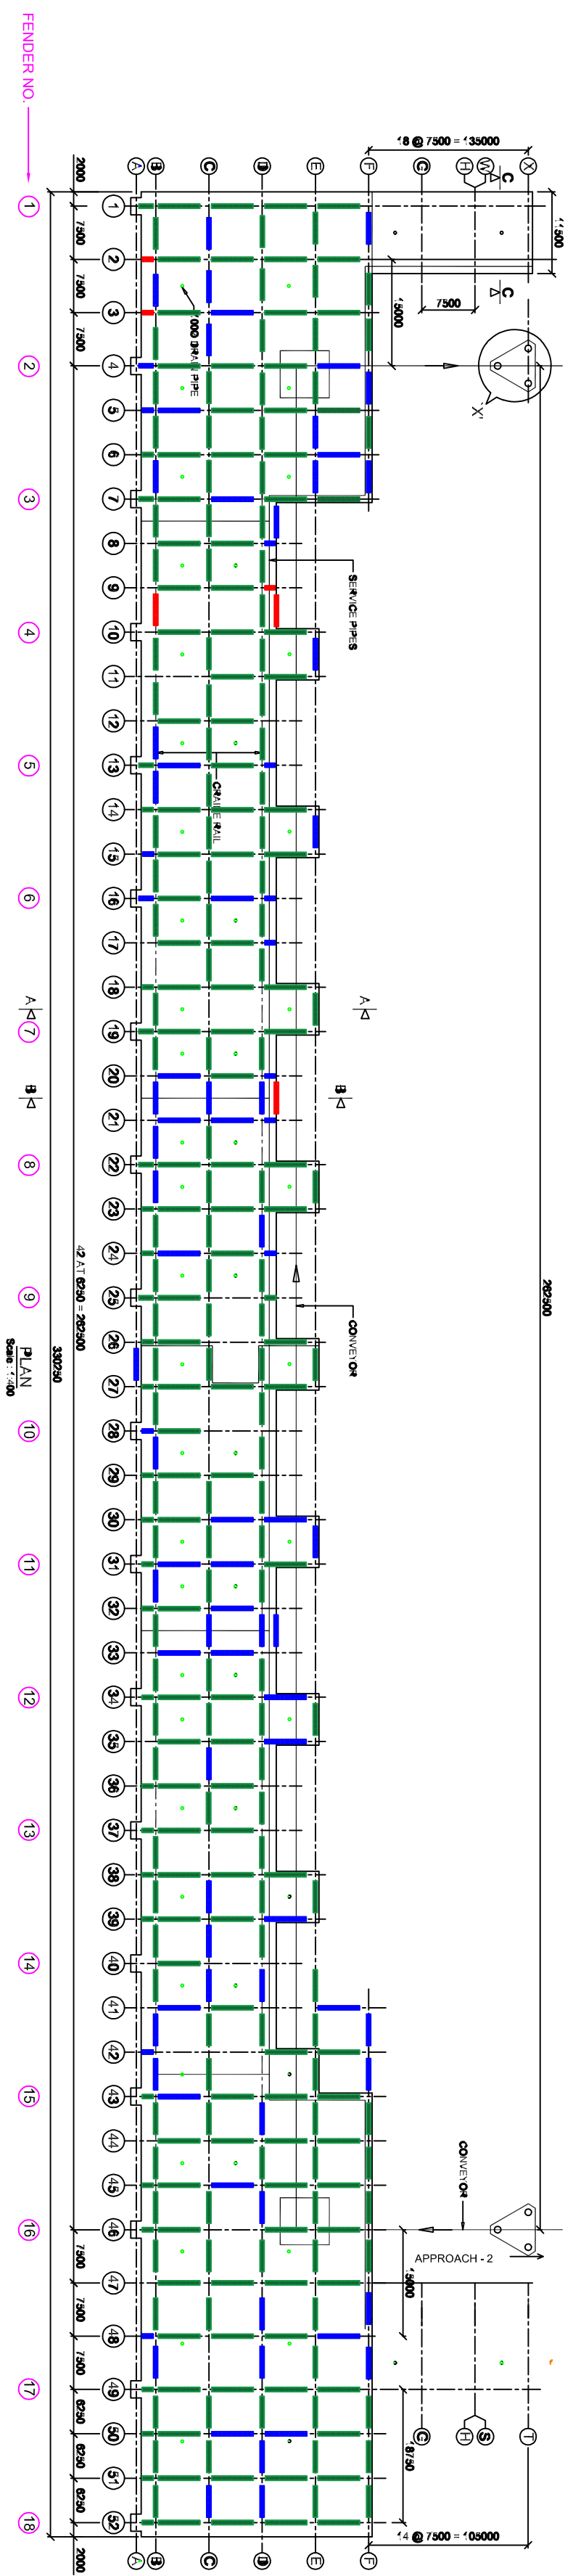

- SEVERE DAMAGE
- MODERATE DAMAGE
- MINOR DAMAGE

NOTE : NOT TO SCALE



IRCLASS
SYSTEMS AND SOLUTIONS PRIVATE LIMITED
(Promoted by Indian Register of Shipping)

PROJECT	GUJARAT PIPAVAV PORT LIMITED		
LOCATION	JETTY 1 - Beam		
DRAWN BY	ISP	REVIEWED BY	SBG
DRAWING NAME	DISTRESS LOCATION DRAWING		